



LEGEND FOR ARRAY BOX :


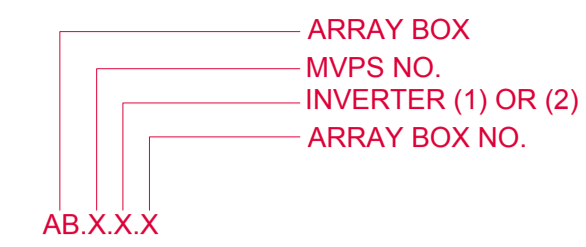


Main Information	
Nb of Inverter Stations (MVPS)	8 (4x5MVA +3x2.5MVA+1X2.49)
Nb of Array Boxes	144
Nb of strings	3,744
Nb of trackers	1248
Nb of panels	112,320
Nb of panels/Strings	30
Nb of Strings/Tracker	3
DC Power of Panel	320 Wp
DC Power of PV plant	35,942,400 Wp
AC Power of PV plant (at 25°C)	29.99 MVA
Area of PV plant	98.4 ha
Perimeter of PV plant	5,543 m
Type of Inverter	SC2500
Pitch	6 m

LEGEND:

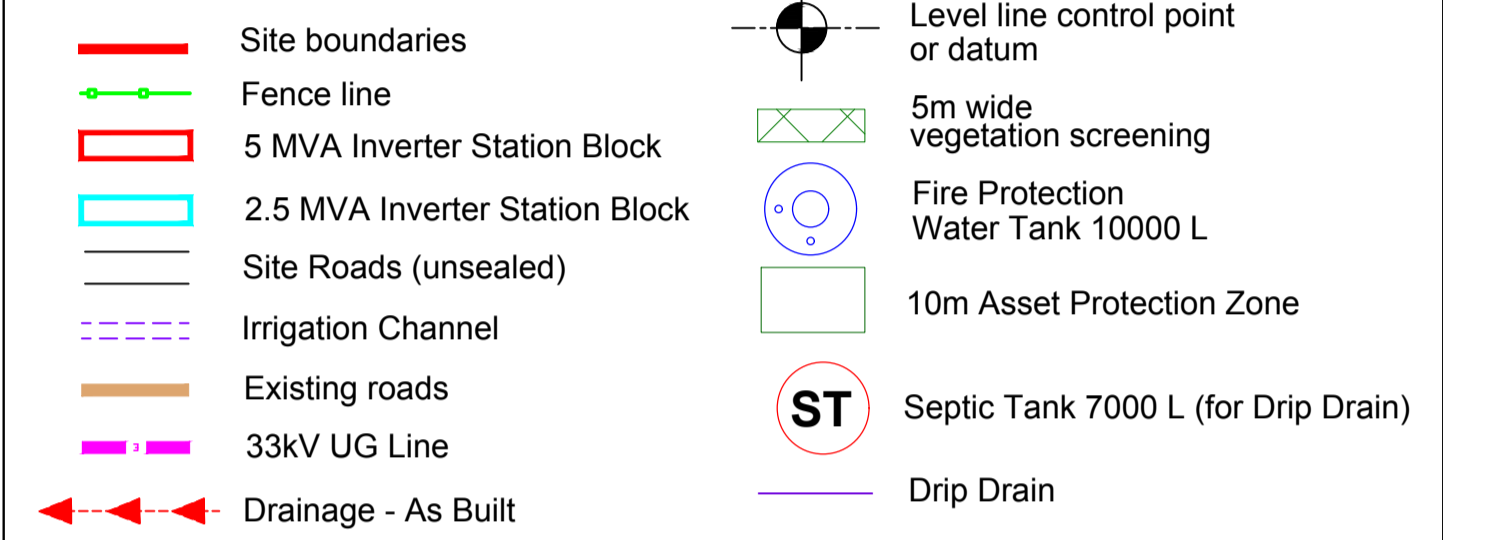

N° Modifications	Modification	By	Date	Check by	Date
F	PERIMETER FENCE & ROAD OFFSET, MVPS 1 180 DEG. ROTATED	WLG	05/10/17	CLS	05/10/17
E	DELIVERY STATION AUXILIARY, GEN SET NEW LOCATION	WLG	04/08/17	CLS	04/08/17
D	ADDITIONAL SEPTIC TANK & WATER TANK NEAR DELIVERY STATION	WLG	04/07/17	CLS	04/07/17
C	O & M BLDG, STORAGE CONTAINER & DELIVERY STATION	WLG	01/06/17	CLS	01/06/17
B	TRACKERS DIRECTION, ADDITIONAL GEN. SET	WLG	10/05/17	CLS	10/05/17
A	POSITION OF ROADS	WLG	16/02/17	CLS	16/02/17
0	CONCEPT DESIGN - NOT FOR CONSTRUCTION	WLG	03/02/17	CLS	03/02/17

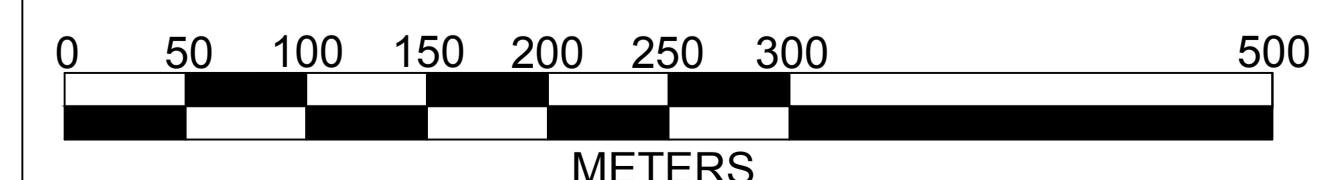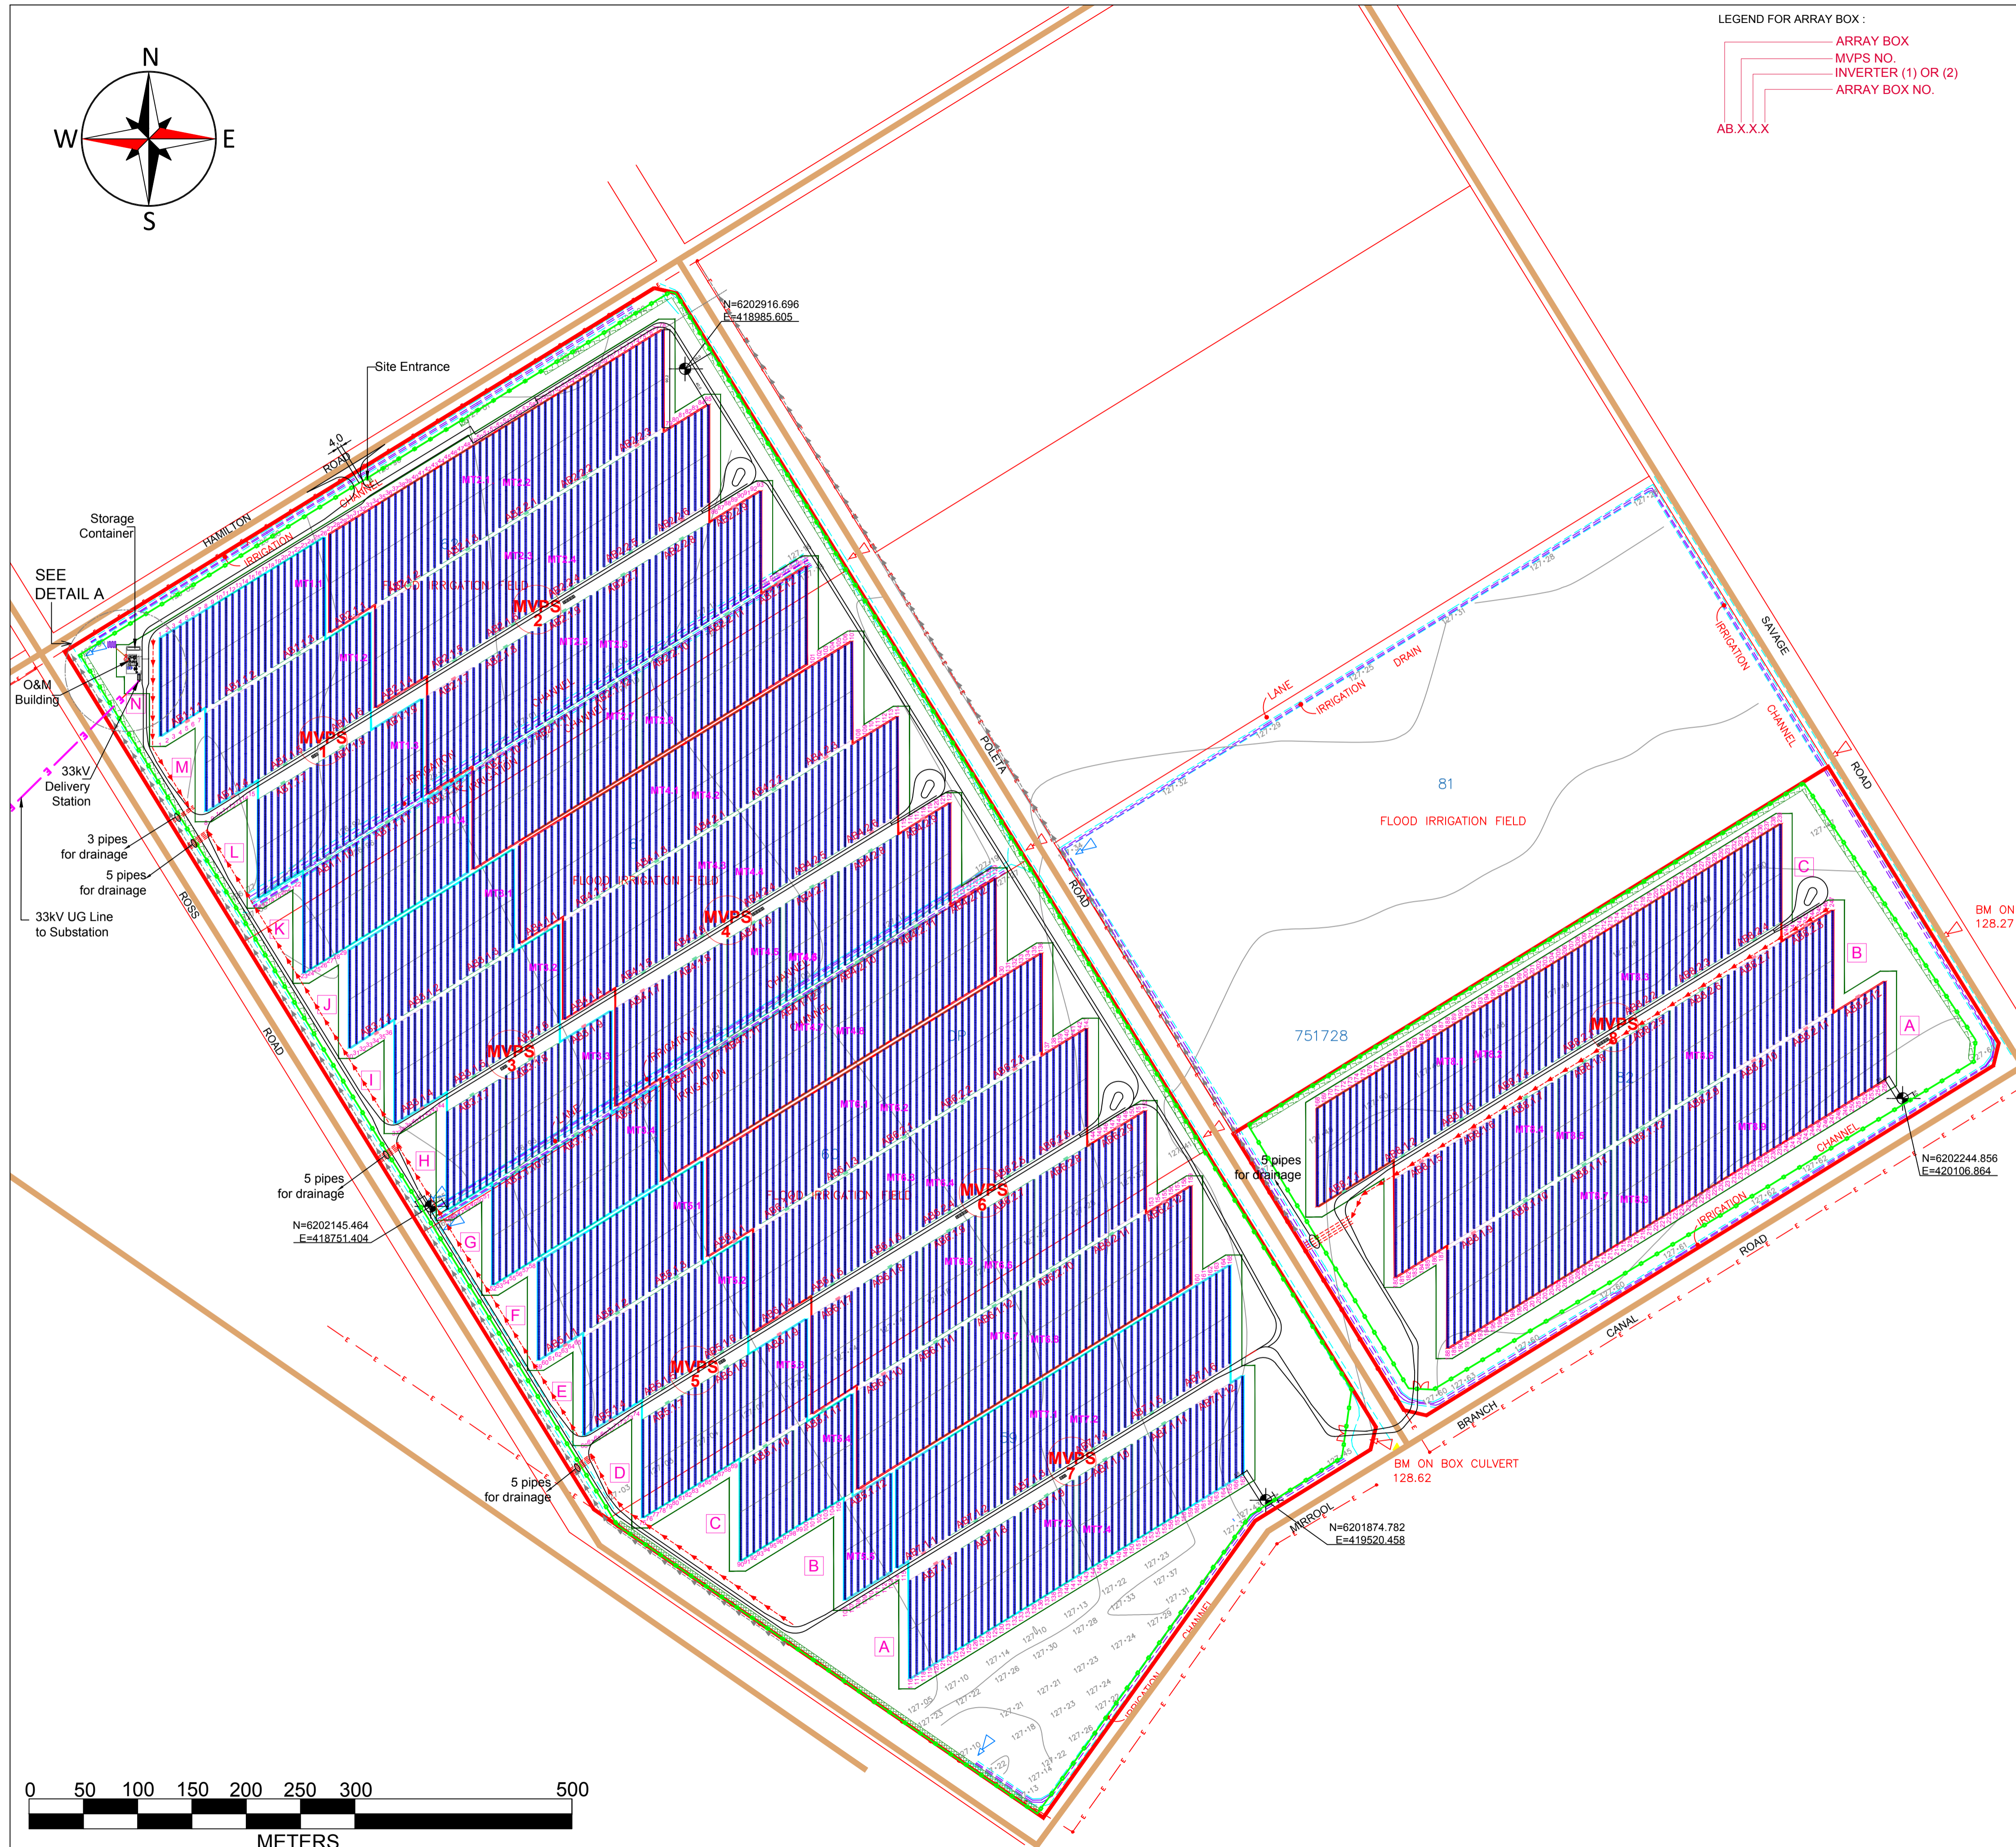

Customer :

N° of Project :

GRIFFITH SOLAR PHOTOVOLTAIC POWER PROJECT


EPC Contractor :

Title document :

**GRIFFITH SOLAR FARM
GENERAL LAYOUT**

Drawn By :	Checked By :	Approved By :	Date	Scale	Format	Sheet
WLG	CLS	JMC	05/10/17	NTS	A1	1/2

Project Title	Area Code	Issuer	Doc type	Pack code	Seq N°	Rev
NEONGRBYGDWLA					1000	F

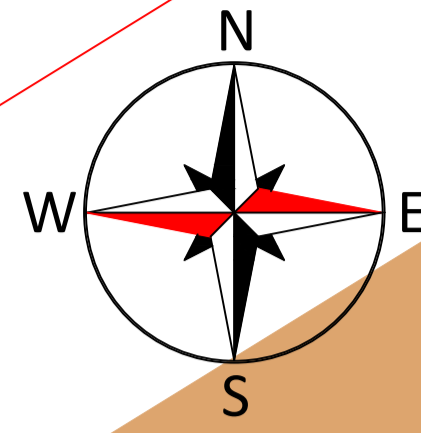


LEGEND:

- Fence line
- Fire Protection Water Tank 10000 L
- 10m Asset Protection Zone
- Site Roads (unsealed)
- Septic Tank 7000 L (buried)
- Rainwater Tank (above ground)
- Drip Drain
- Drainage - As built

SEPTIC TANK:
Ø 2.25 M. &
DEPTH- 2.7 M.

RAIN WATER TANK:
Ø 3.5 M. &
HEIGHT- 2.5 M.

O&M BUILDING

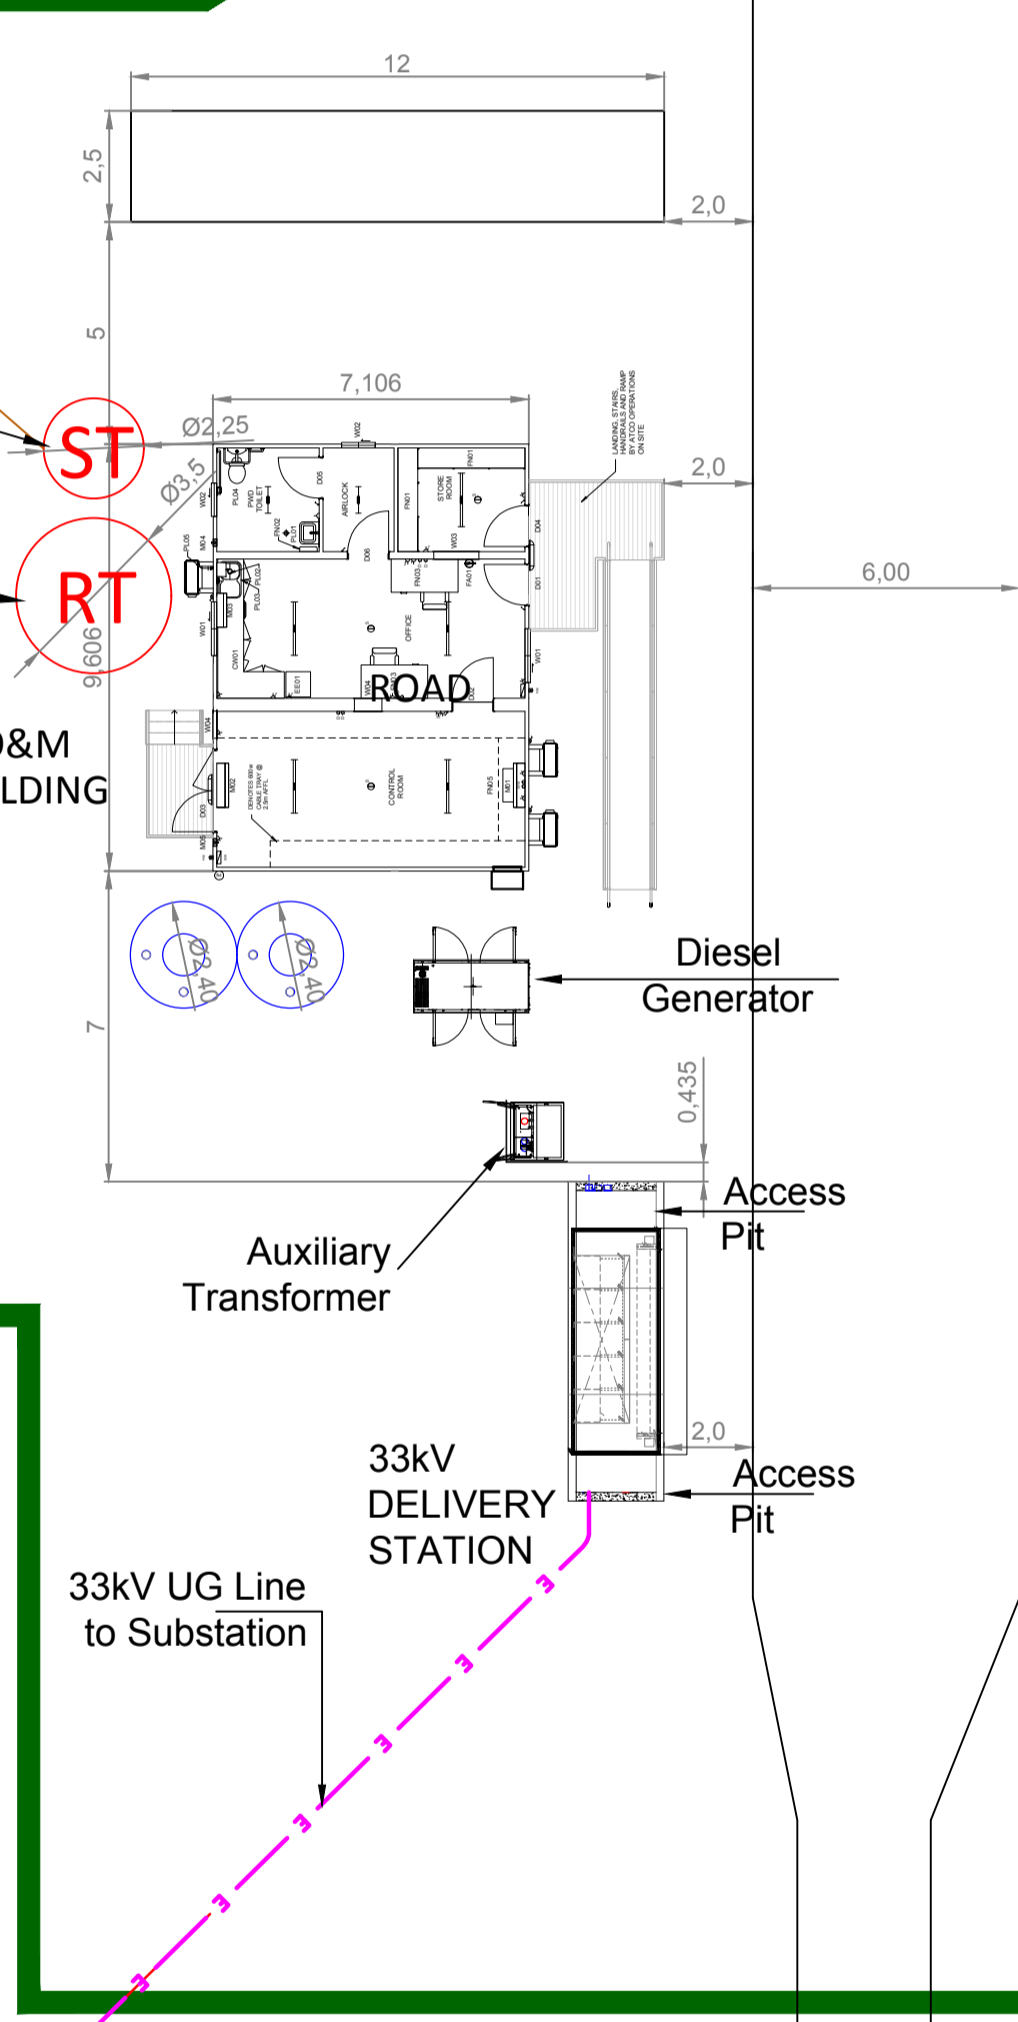

N° Modifications	Made by	Date	Check by	Date
F PERIMETER FENCE & ROAD OFFSET, MVPS 1 180 DEG. ROTATED	WLG	05/10/17	CLS	05/10/17
E DELIVERY STATION AUXILIARY, GEN SET NEW LOCATION	WLG	04/08/17	CLS	04/08/17
D ADDITIONAL SEPTIC TANK & WATER TANK NEAR DELIVERY STATION	WLG	04/07/17	CLS	04/07/17
C O & M BLDG, STORAGE CONTAINER & DELIVERY STATION	WLG	01/06/17	CLS	01/06/17
B TRACKERS DIRECTION, ADDITIONAL GEN. SET	WLG	10/05/17	CLS	10/05/17
A POSITION OF ROADS	WLG	16/02/17	CLS	16/02/17
0 CONCEPT DESIGN - NOT FOR CONSTRUCTION	WLG	03/02/17	CLS	03/02/17

Customer :

N° of Project :

GRIFFITH SOLAR PHOTOVOLTAIC POWER PROJECT

EPC Contractor :

Shaping a Better Life

Title document :

GRIFFITH SOLAR FARM
O & M AND DELIVERY STATION
DETAIL A

Drawn By :	Checked By :	Approved By :	Date	Scale	Format	Sheet
WLG	CLS	JMC	05/10/17	1:100	A1	2/2

Project Title	Area Code	Issuer	Doc type	Pack code	Seq N°	Rev
NEONGRBYGDWLA					1000	F